

Pyramid House, 52 Guildford Road,  
Liphwater, Surrey, GU13 5SD  
Tel: +44 (0)1276 451555 Email: info@nationaldomes.com  
Fax: +44 (0)1276 451533 Website: www.nationaldomes.com

IT IS THERMALIGHT'S POLICY TO CONTINUOUSLY DEVELOP AND IMPROVE OUR PRODUCTS, AND THEREFORE RESERVE THE RIGHT TO MODIFY OR CHANGE THE DETAIL DESIGN AT OUR DISCRETION AND WITHOUT PRIOR NOTICE.

THIS DRAWING IS COPYRIGHT AND THE SOLE PROPERTY OF THERMALIGHT. THE DESIGN, INVENTION, IT CONTAINS ARE PRIVATE AND CONFIDENTIAL. IT MUST NOT BE REPRODUCED, EXHIBED OR COMMUNICATED TO THIRD PARTIES FOR ANY PURPOSE OTHER THAN THAT FOR WHICH IT WAS ISSUED WITHOUT THEIR WRITTEN PERMISSION.

CUSTOMER


PROJECT  
Standard Drawing

SP_REF_No	MODIFICATION DETAILS	NAME/DATE

DESCRIPTION	NAME/DATE
A	
B	
C	
D	
E	
F	
G	
H	
I	
J	

DRAWN	GSG	12.09.07	DESIGN CHECKED	ENGINEERING CHECKED
SCALE	Not to Scale			

TITLE	MANUAL OPENER - SPINDLE
DRAWING No	401/ASS/104
ISSUE	H

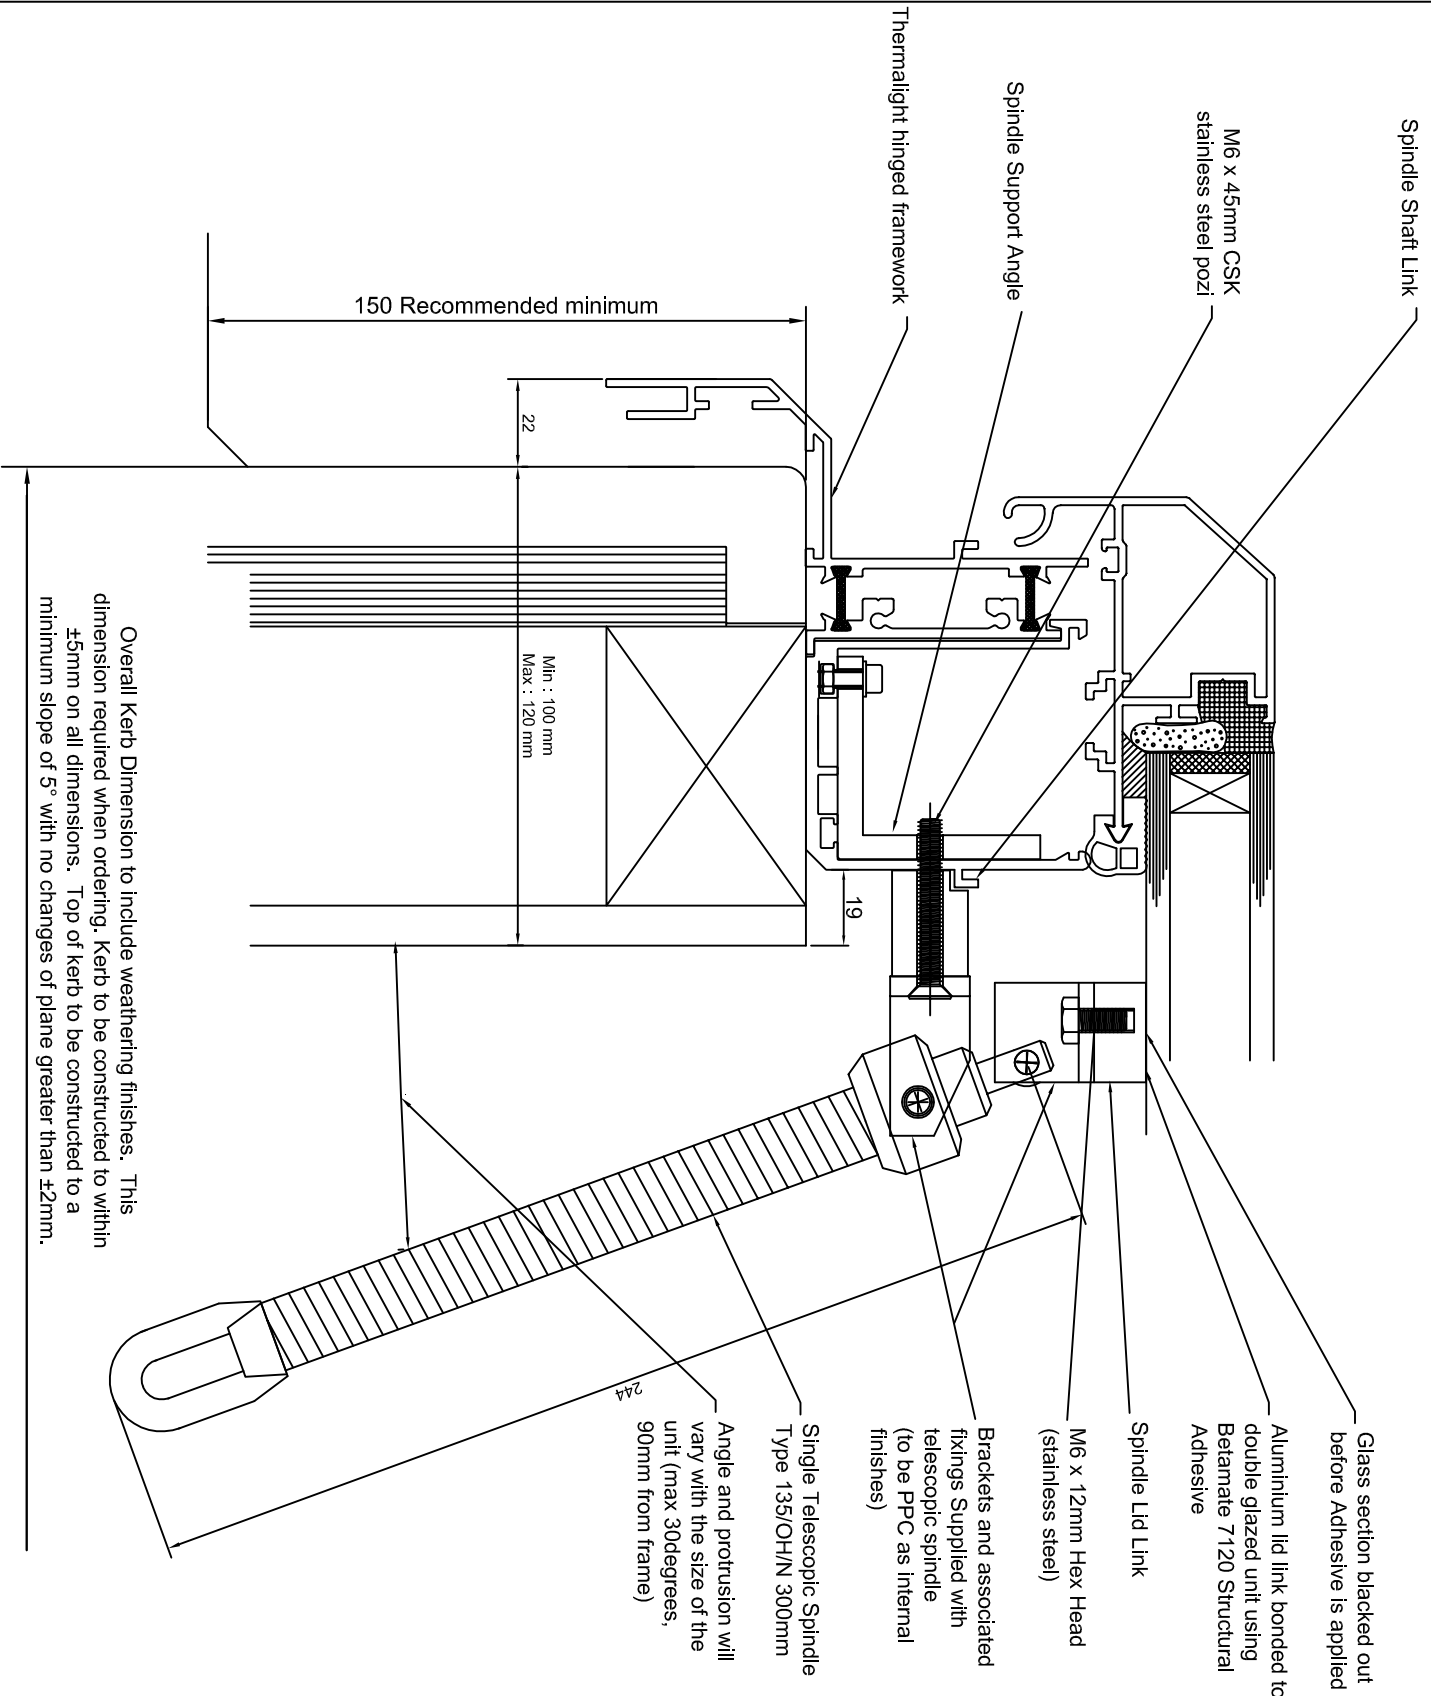

Overall Kerb Dimension to include weathering finishes. This dimension required when ordering. Kerb to be constructed to within ±5mm on all dimensions. Top of kerb to be constructed to a minimum slope of 5° with no changes of plane greater than ±2mm.