


IF IN DOUBT ASK DO NOT SCALE

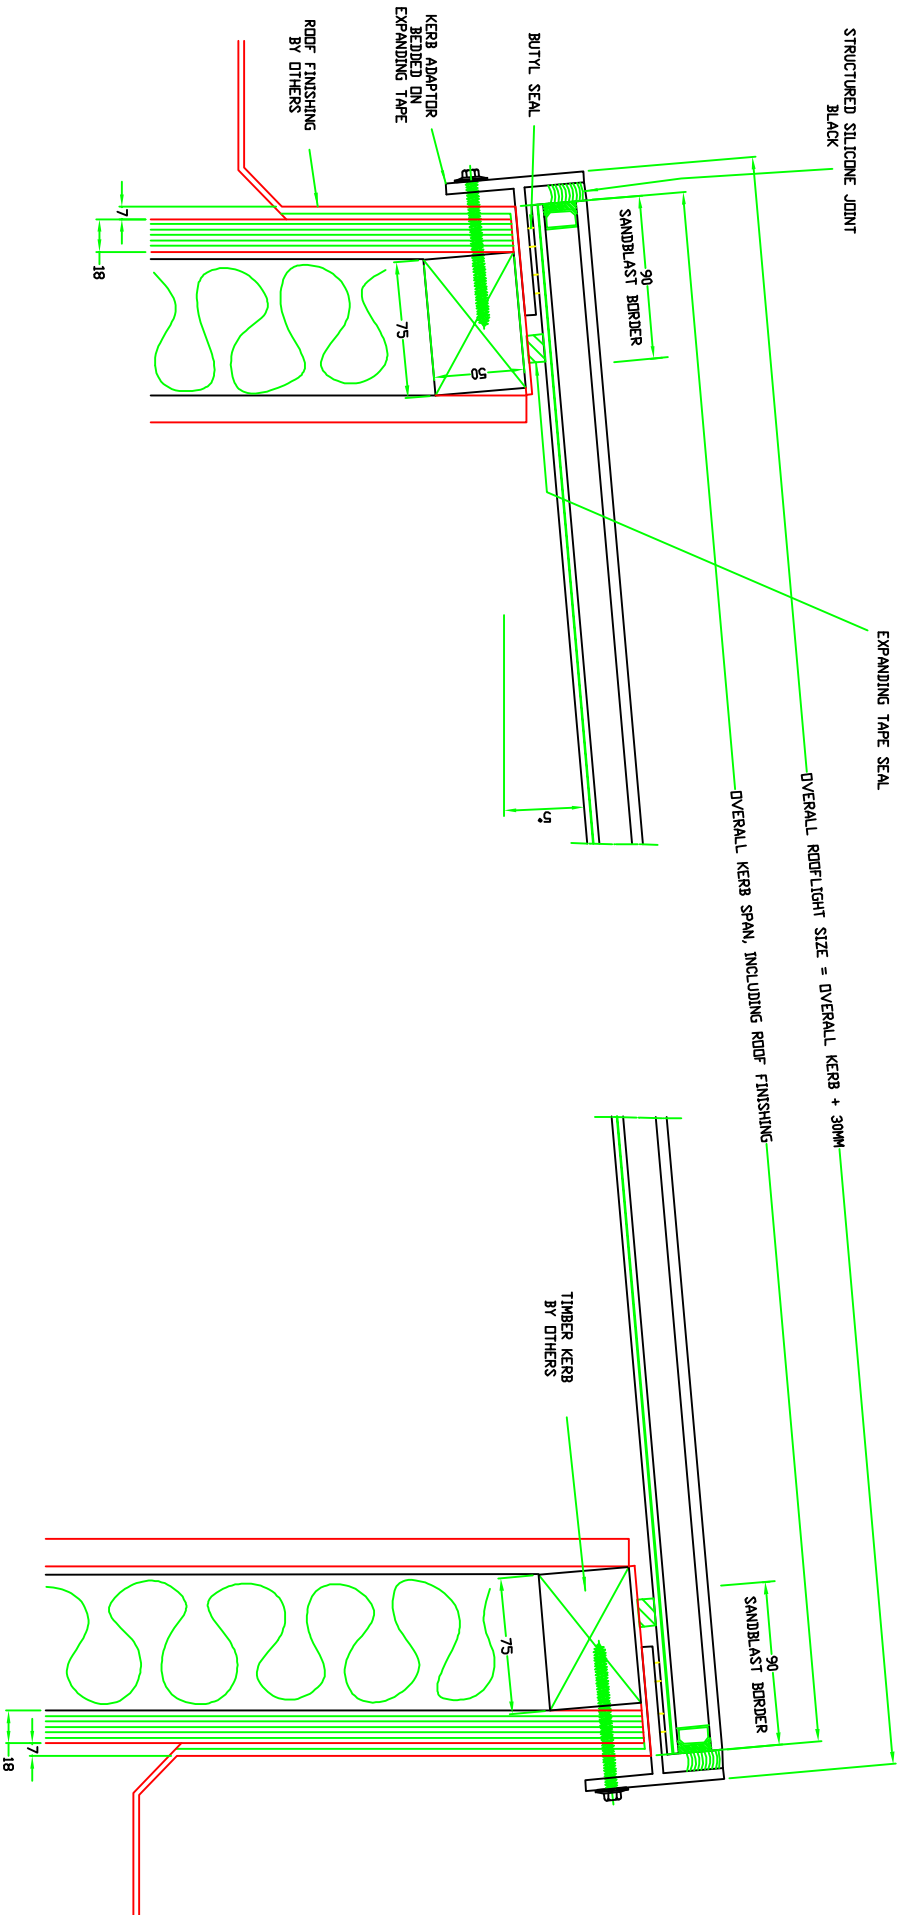

SECTION A-A

THIS DRAWING MUST NOT BE COPIED OR REPRODUCED IN ANY MANNER WITHOUT CONSENT. DATE: 13-Oct-2010		CHECKED: [] DATE: []	TOLERANCE UNLESS OTHERWISE STATED: ± 5 DIMENSIONS IN: MM SCALE: 1:1.5 @ A1	MATERIAL: GLASS ALUMINIUM FINISH: POLYESTER POWDER COATED AS STANDARD SLATE GREY RAL 7015 OR WHITE RAL 9010	REV: [] DIMENSIONS: [] SHOWN: [] CHECKED: [] DATE: []	National Panlight Company Pyralis House, 20 Calderhill Road, Lighthaven, Surrey, GU8 5SD Telephone: 01276 43333 Fax: 01276 43333 Email: info@nationalpanlight.com	TITLE: FLAT GLAZED ROOFLIGHT CROSS SECTION VIEW	QUOTE N°: A1	DRAWING N°: AGOLF	KEY: []
---	--	---------------------------	--	--	--	--	---	--------------	-------------------	----------

ASTROGLAZE