


Factory glazed frame constructed from extruded aluminium profile, thermally broken with polyamide insulation sections. Supplied as standard polyester powder coated to dual colour finish. RAL 9010 (White) to internal section and RAL 9005 (Black) to external section.

Extruded aluminium 'clip-on' capping profile, supplied as standard polyester powder coated to RAL 7015 (Slate Grey).

All fixings concealed beneath external capping. (All fixings A2 stainless steel)

Roof membrane dressed onto upstand

Minimum upstand height 150mm

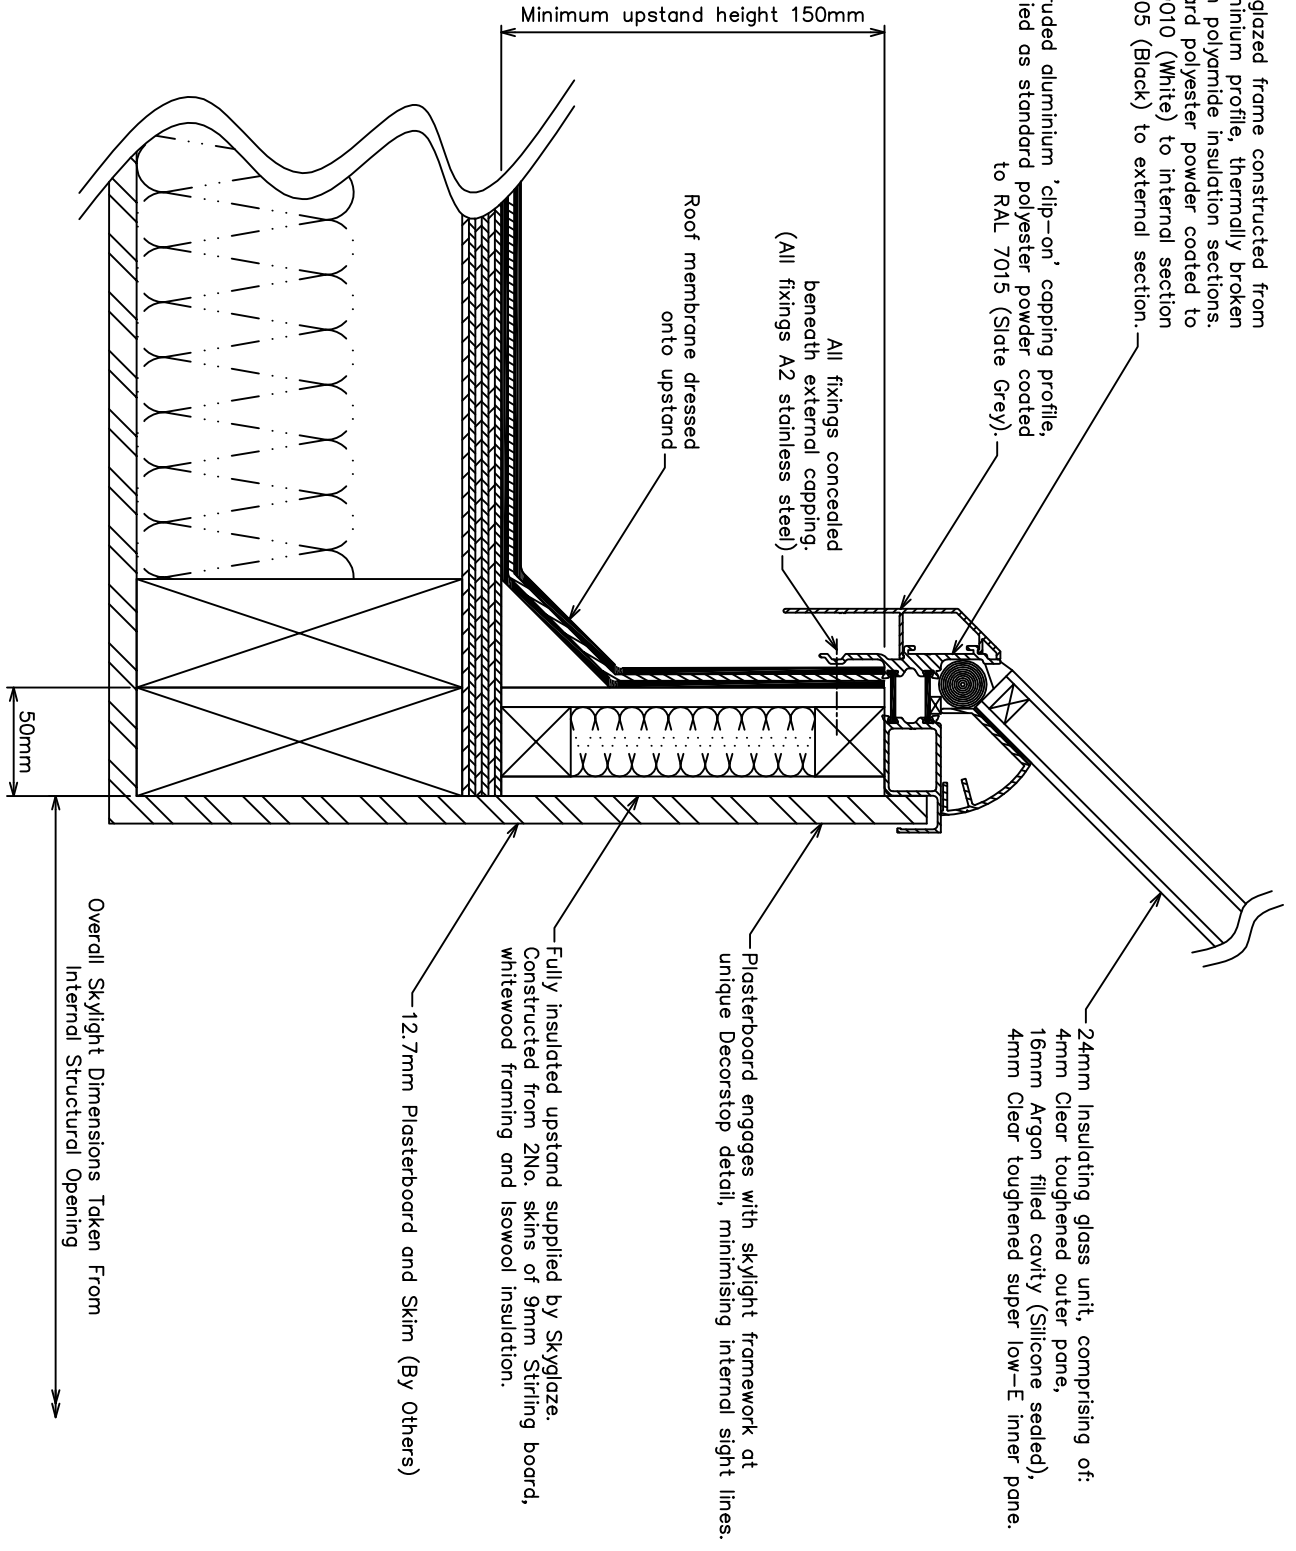

24mm Insulating glass unit, comprising of:
4mm Clear toughened outer pane,
16mm Argon filled cavity (Silicone sealed),
4mm Clear toughened super low-E inner pane.

Plasterboard engages with skylight framework at unique Decorstop detail, minimising internal sight lines.

Fully insulated upstand supplied by Skylglaze. Constructed from 2No. skins of 9mm Stirling board, whitewood framing and Iso wool insulation.

12.7mm Plasterboard and Skim (By Others)

Overall Skylight Dimensions Taken From Internal Structural Opening

Section Through Upstand/Framework Construction



National Domelight Company
Tel: 01276 451555
Fax: 01276 453666
info@nationaldomes.com
www.nationaldomes.com

| | | | | | | | |
|-------------|---------------------|------------|--------------|---|------------------------|--|---------------------|
| Rev: | Description: | By: | Date: | Tolerances: | Drawn: | Finish: | Project Ref: |
| | | | | X ± 0.5mm X.X ± 0.25mm X.XX ± 0.10mm angles ± 0.5° | JB Date: Jan 2007 | Not Applicable Materials: Not Applicable | Skylglaze Pyramid |
| | | | | DO NOT SCALE | Third angle projection | Quantity: Not Applicable | Dwg No: SP-STD-003 |