


Insulating glass unit tempered
 outer glass and laminated inner glass
 Thickness 32mm

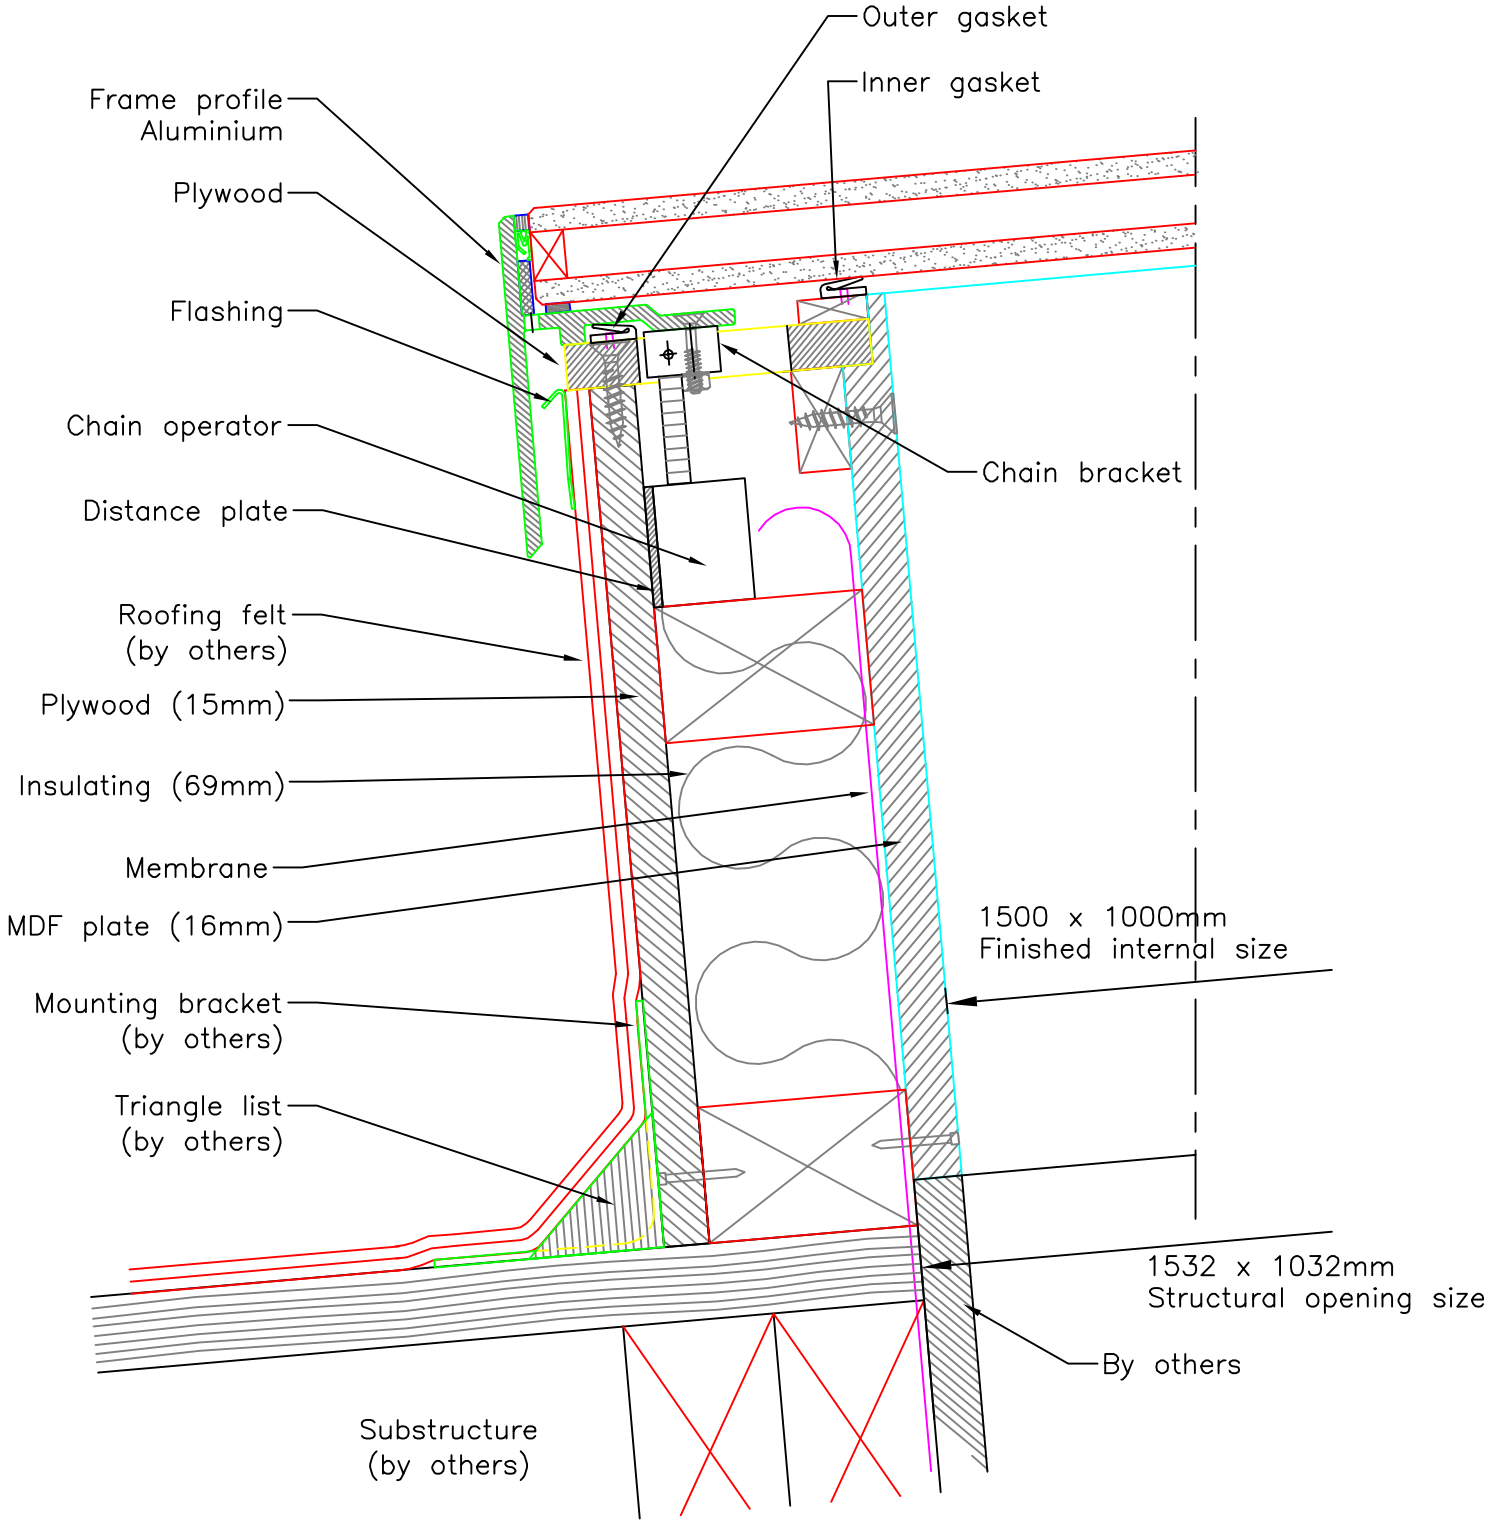

National Domelight Company
 Pyramid House, 52 Guildford Road, Lightwater
 Surrey, GU18 5SD
 Tel: 01276 451555
 Fax: 01276 451533
 E-mail: info@nationaldomes.com
 Website: www.nationaldomes.com