


STANDARD DRAWING

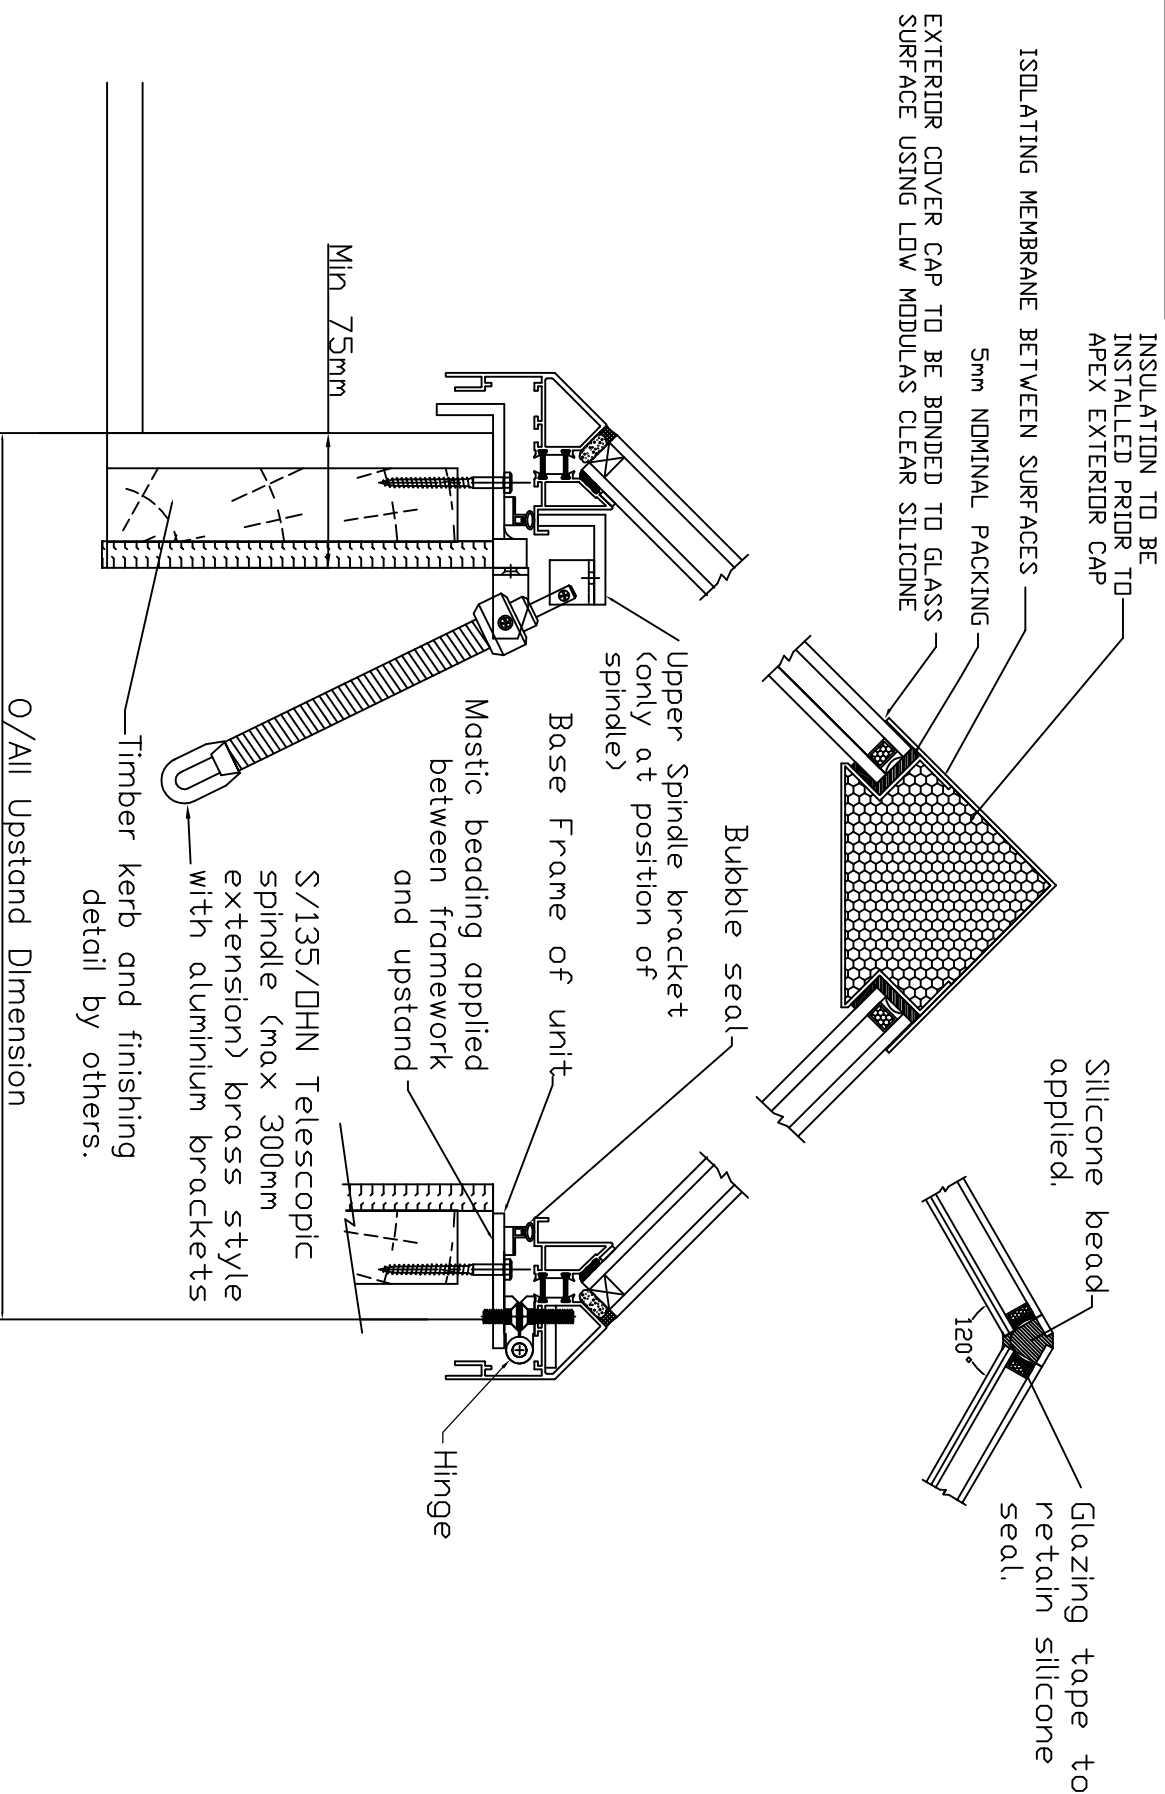

Pyramid House, 52, Guilford Road,
 Lightwater, Surrey, GU18 5SD
 Tel: +44 (0)1276 450609
 Fax: +44 (0)1276 451533
 Email: info@nationaldomes.com
 Website: www.nationaldomeilightcompany.co.uk

Third angle projection unless otherwise noted.

Tolerances:

Whole numbers = ±1mm

One decimal place = ±0.5mm

Two decimal places = ±0.2mm

Angular = ±1 degree

IF IN DOUBT ----- ASK!

Checked by:

Date:

Quantity: N/A

Description:

Ass'y Detail—Manual Hinged Pyramid

Product:

Glass Pyramid

Finish:

Polyester Powder Coated

Materials:

N/A
 For Units under 115 Kg

Drawn by: John

Date: 19/03/04

Product Ref:

404

Drawing No:

404/ASS/011 revA