
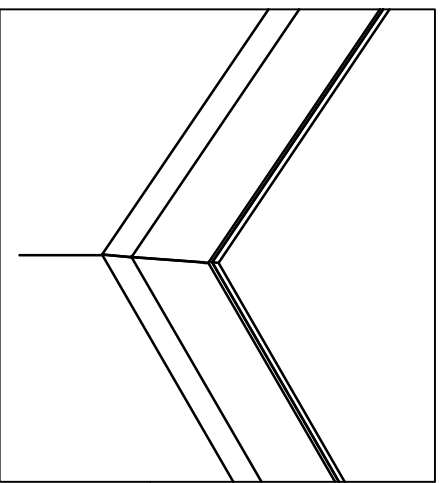


**Section AA
(1 : 2)**

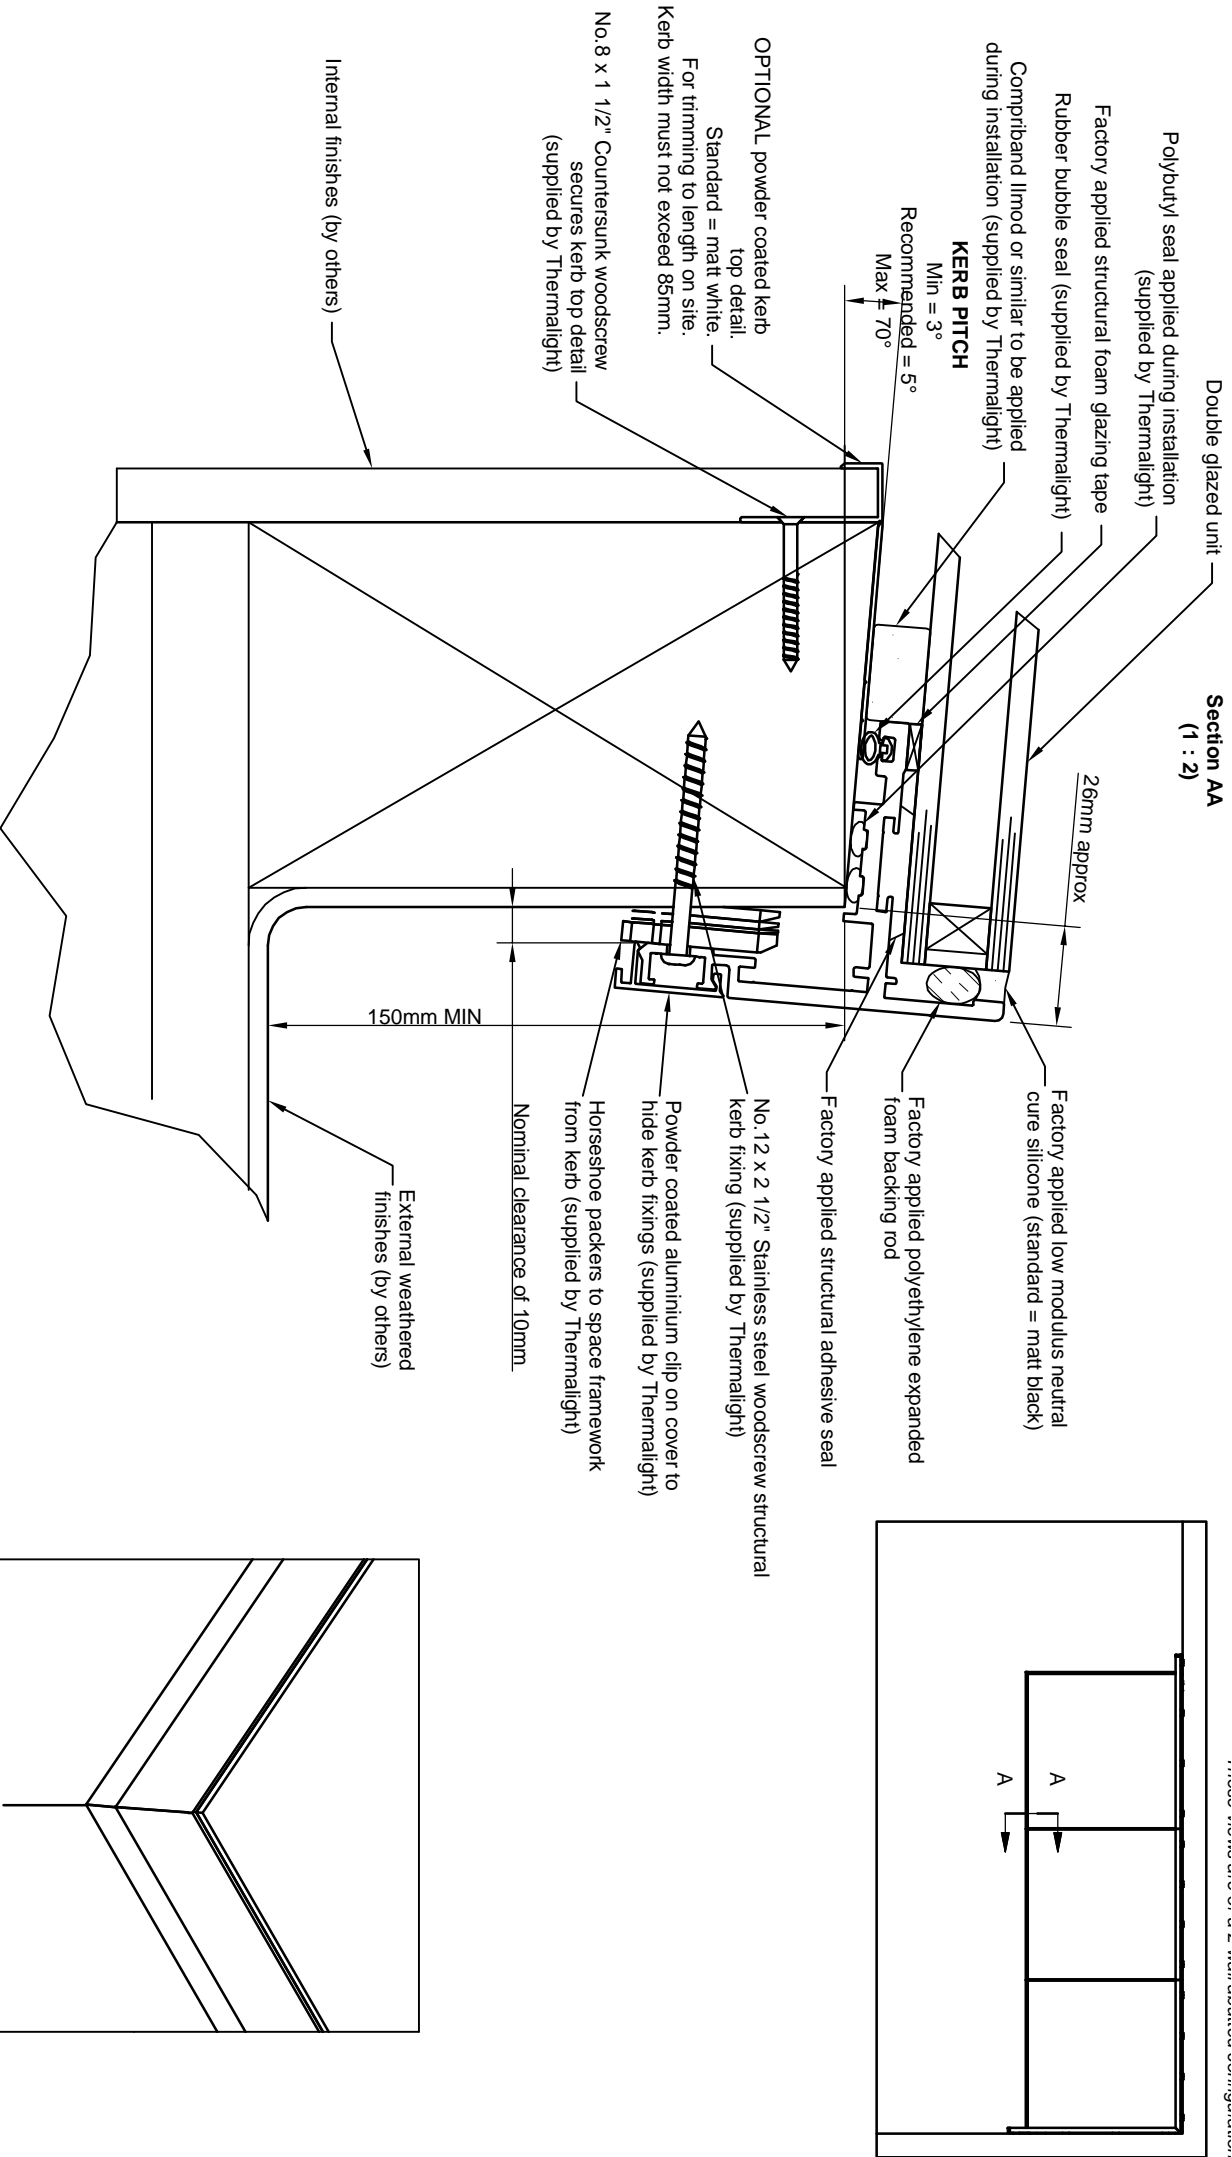

The National Donelight Company,
Pyramid House, 52 Galford Road,
Lightwater, Surrey, GU18 5SD
Tel: 01276 421552
Fax: 01276 421553
E-mail: info@thermalight.com
Website: www.thermalight.com

IT IS THE THERMALIGHT'S POLICY TO CONTINUOUSLY DEVELOP AND IMPROVE OUR PRODUCTS, AND THEREFORE RESERVE THE RIGHT TO MODIFY OR CHANGE THE DETAIL DESIGN AT OUR DISCRETION AND WITHOUT PRIOR NOTICE.
THIS DRAWING IS COPYRIGHT AND THE SOLE PROPERTY OF THERMALIGHT. THE DESIGN INFORMATION CONTAINS ARE PRIVATE AND CONFIDENTIAL. IT MUST NOT BE COPIED, REPRODUCED OR COMMUNICATED TO THIRD PARTIES WITHOUT THE WRITTEN PERMISSION OF THERMALIGHT.

Third angle projection unless otherwise noted.
Tolerances:
Whole numbers = ±1mm
One decimal place = ±0.5mm
Two decimal places = ±0.2mm
Angular = ±0.5 degree
IF IN DOUBT - ASK! DO NOT SCALE
Supplier to deburr & remove sharp corners

| Rev | Revision Description | Drawn/ Date |
|-----|------------------------------------------|-------------------|
| G | Amended contact numbers and argon filled | 19/2/2010 JOB |
| H | New fixed extrusion design. | 13/11/2011 PGW |

Product: 402 - Thermalight Fixed
Description: Double glazed Thermalight kerb mount detail

Materials: See above
Finish: Std = RAL7015 Grey Matt
Weight: N/A
Quantity: N/A
Scale: 1:2 @ A4

Checked By:
Drawn By: JPD
Drawn Date: 01/01/2003
Check Date:
Drawing No: 402-ASS-001 rev H