


IF IN DOUBT ASK DO NOT SCALE

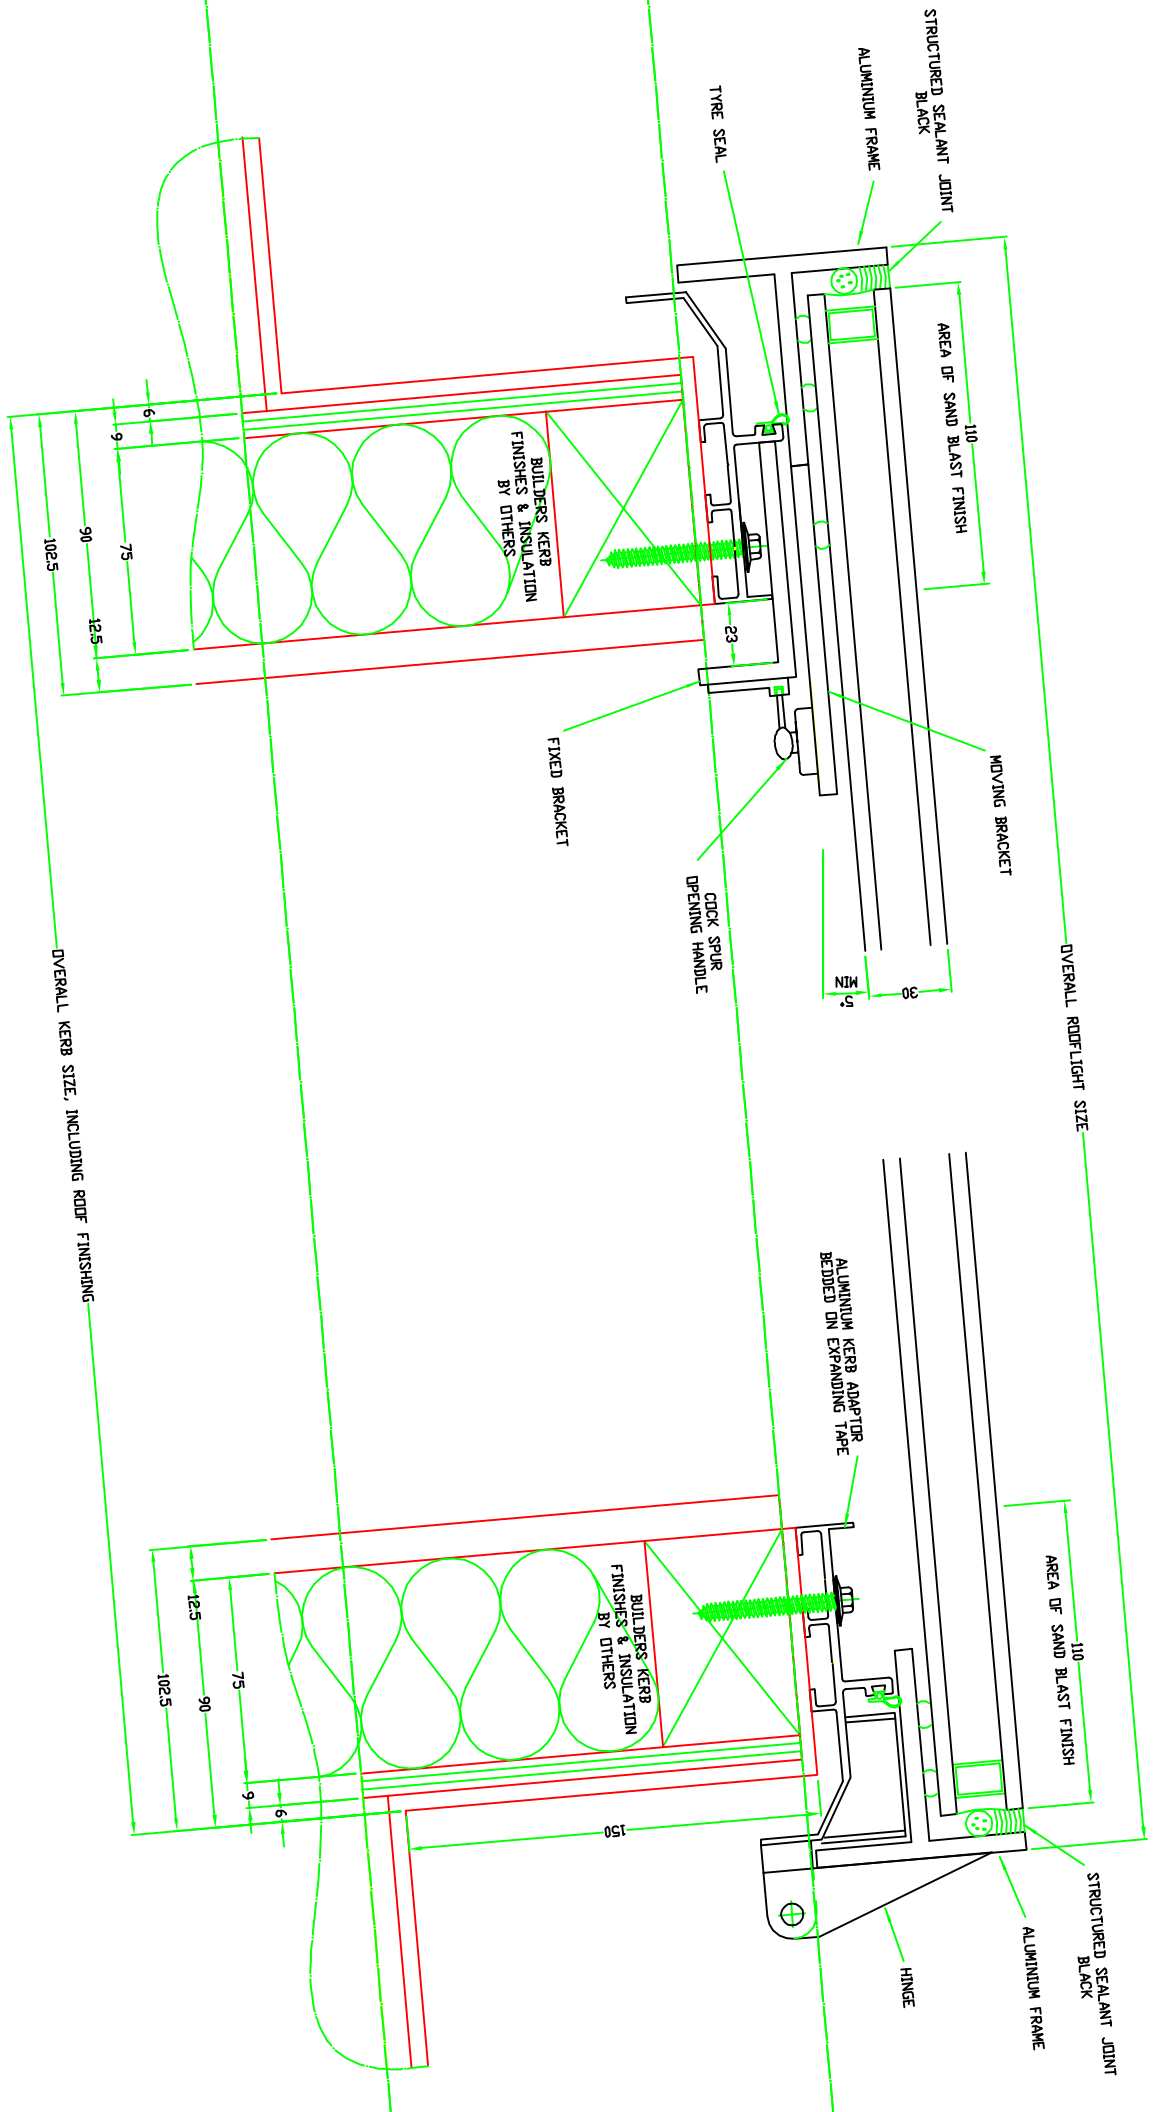

SECTION A-A

DESIGNED BY: [Blank] DATE: 16-5-2011 DRAWN BY: [Blank]		TITLE: ACCESS HATCH FLAT GLASS ROOFLIGHT	
MATERIAL: GLASS ALUMINIUM		FINISH: POLYESTER POWDER COATED AS STANDARD SLATE GREY RAL 7015 OR WHITE RAL 9010	
DIMENSIONS IN: MM SCALE: 1:1 @ A1		REVISIONS: [Blank]	
PROJECT NO: [Blank]		DRAWING NO: AG01AH	

ASTROGLAZE  
 NATIONAL BUILDING COMPANY  
 1 Royal, Liphedden, Surrey, GU26 5SD  
 Telephone: 01753 42220 Fax: 01753 42220  
 E-mail: info@astroglaze.com