

Outer Gasket
Inner Gasket

Double Glazed Unit:
8mm clear toughened outer
16mm Argon filled cavity with
TGI "warm edge" spacer
8.4mm clear laminated inner


MDF sheet

Membrane (0.20mm)

Insulation (70mm)

Plyboard

16mm Plasterboard
(supplied by others)

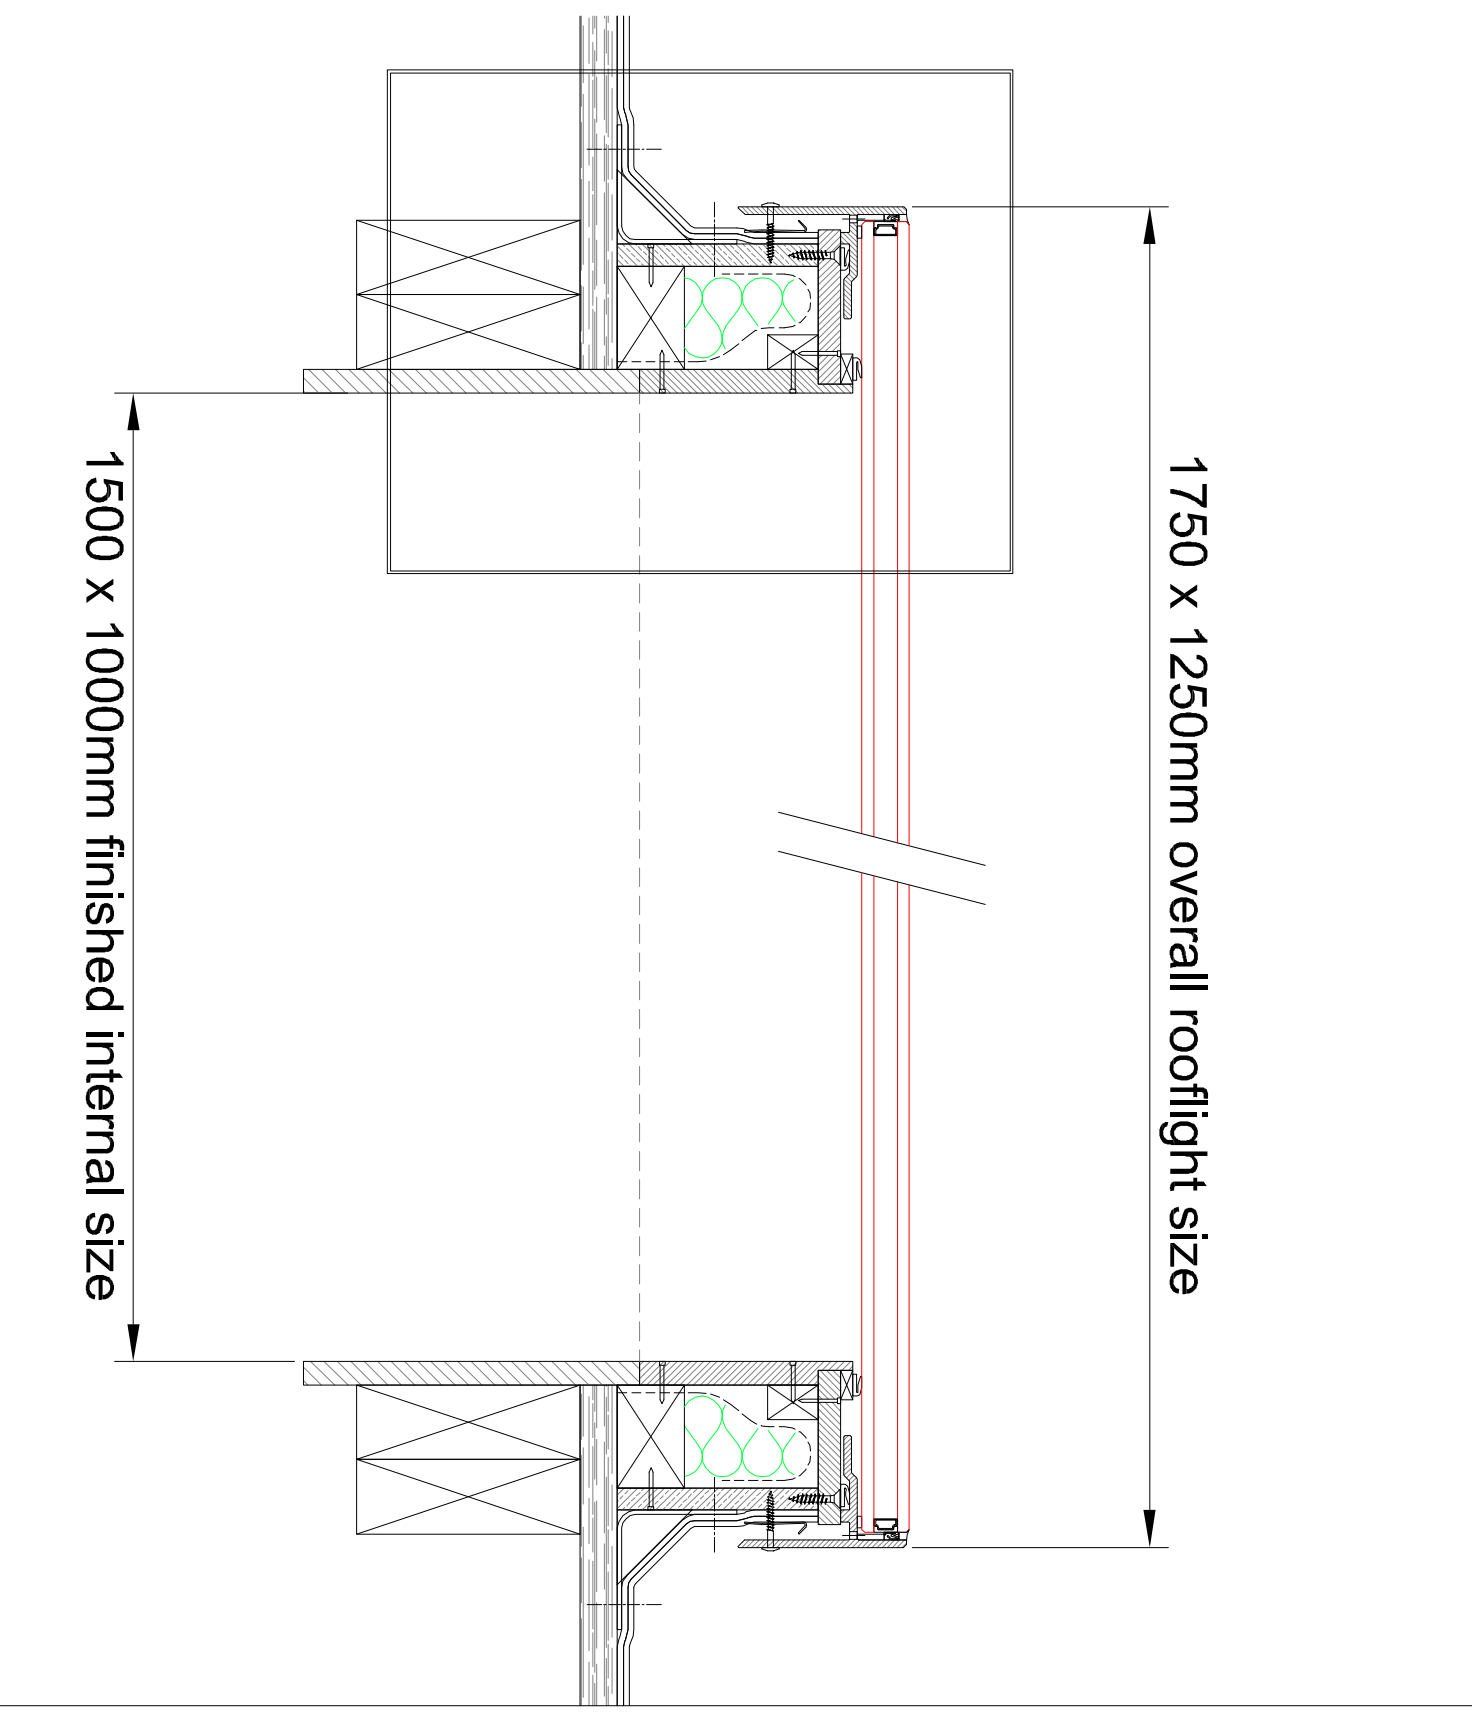

1750 x 1250mm overall rooflight size

1500 x 1000mm finished internal size

DO NOT SCALE

National Domelight Company
 Pyramid House, 52 Guildford Road, Lightwater, Surrey, GU18 5SD
 Tel: 01276 451555
 Fax: 01276 451533
 E-mail: info@nationaldomes.com
 Website: www.nationaldomes.com

TITLE
Solarglaze Fixed
150mm Kerb

